


# Plan 80-1-3367

## MODEL HOME

3,367 Square Feet

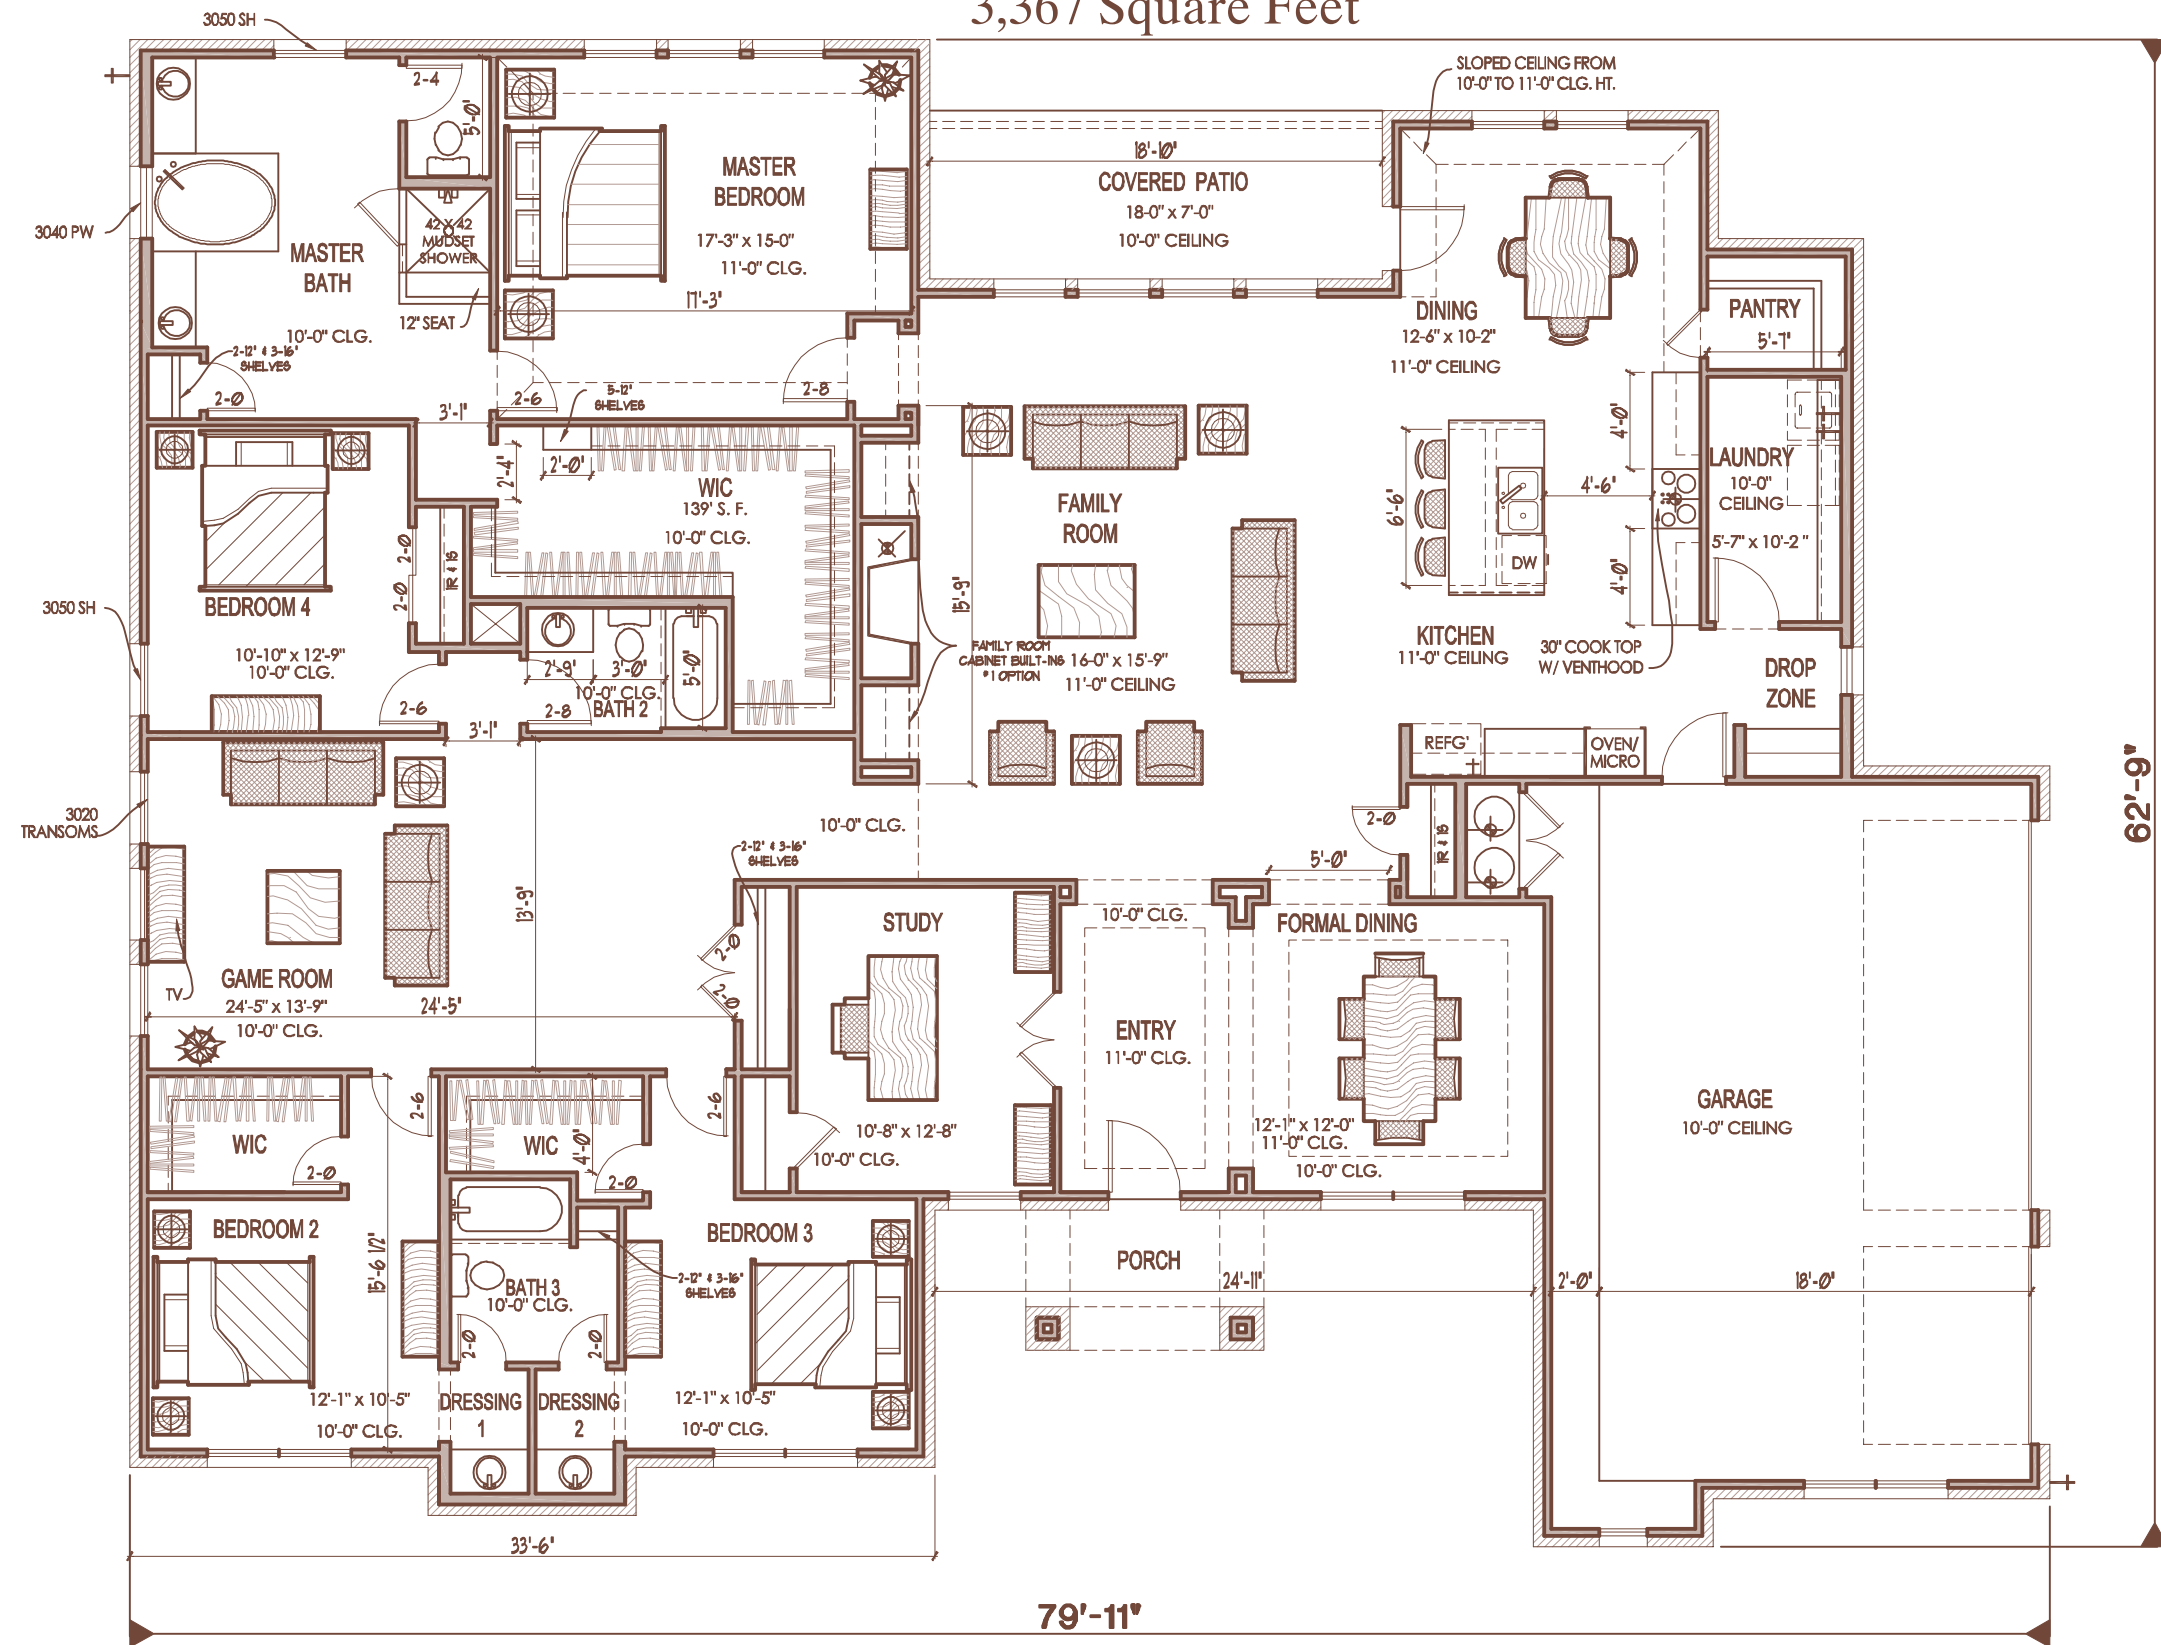


### First Floor


Scale: 1/8" = 1'-0"




# Plan 80-1-3367 MODEL HOME

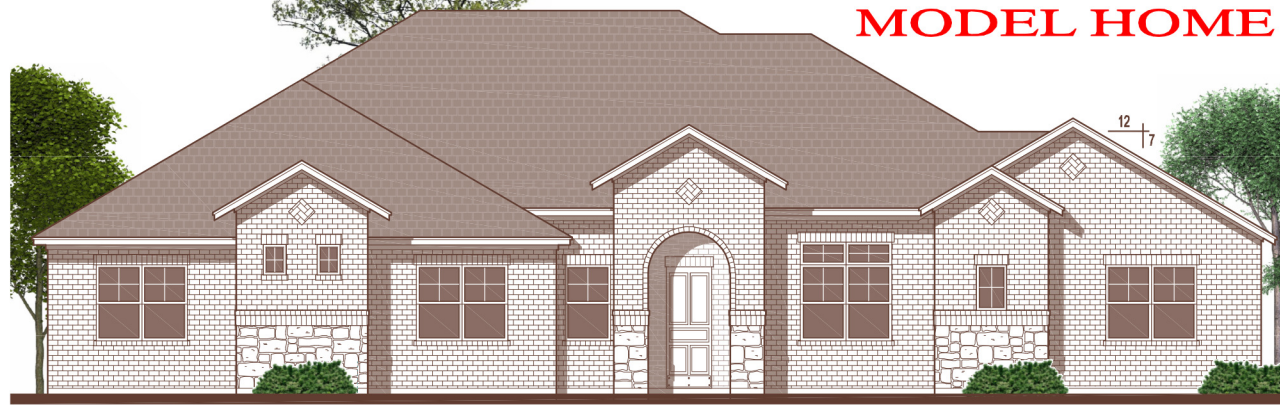

Elevation 1

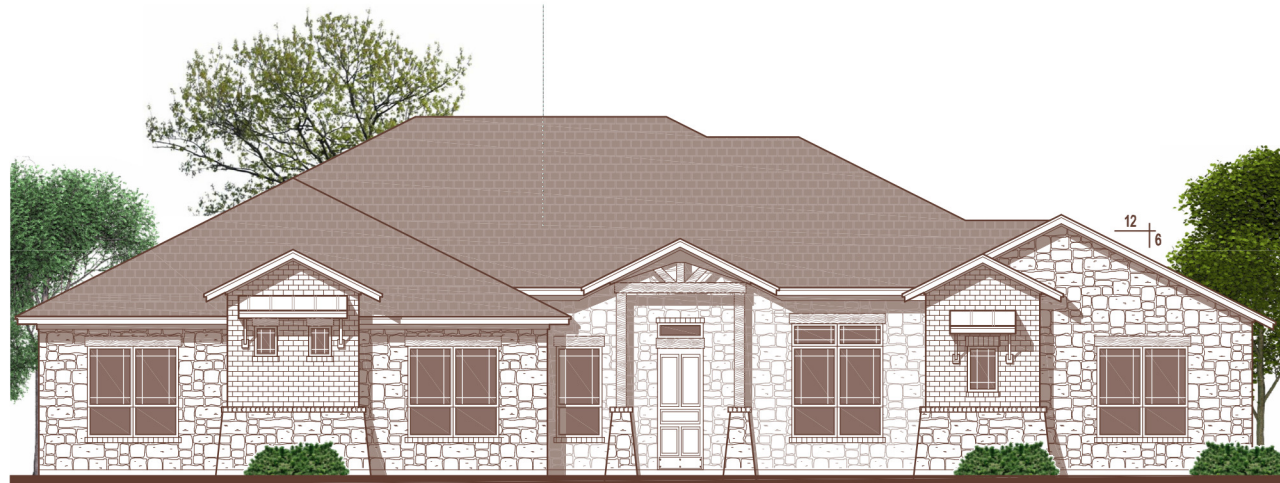


Elevation 2

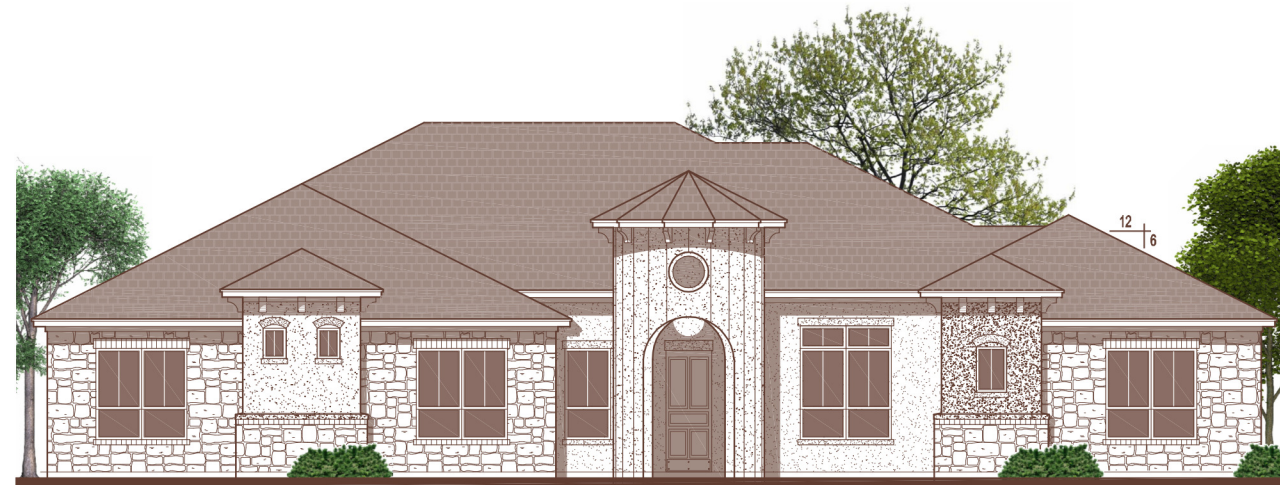

Elevation 3

Scale: 1/8" = 1'-0"


# Plan 80-1-3367 MODEL HOME OPTIONS-1

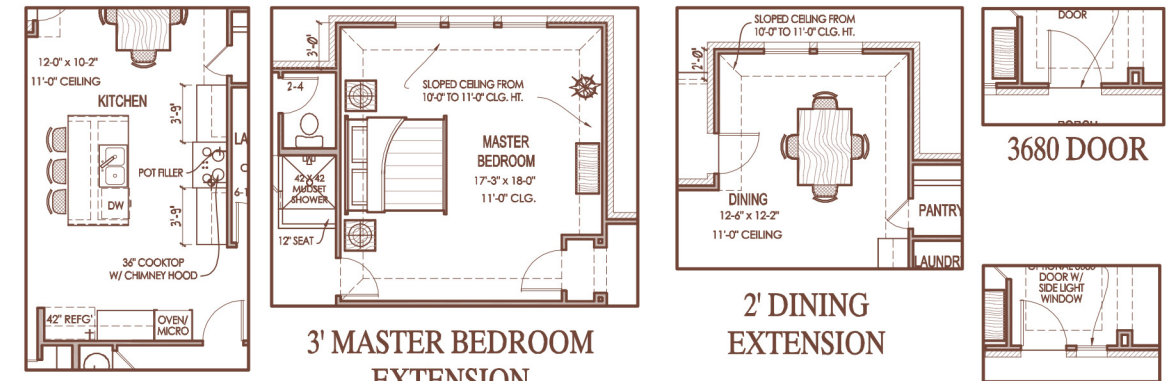


CHEF'S APPLIANCE

3' MASTER BEDROOM EXTENSION


2' DINING EXTENSION

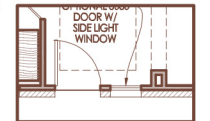


3080 DOOR W/ SIDELIGHT WINDOW

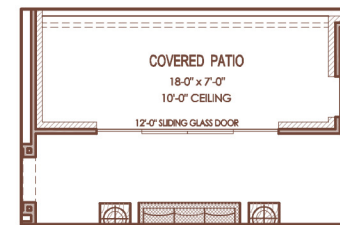


SLIDING GLASS DOOR AT FAMILY

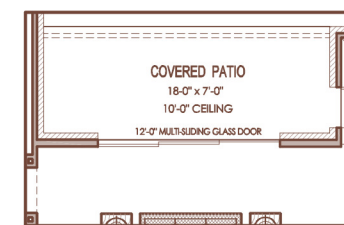


MULTI-SLIDING GLASS DOOR AT FAMILY

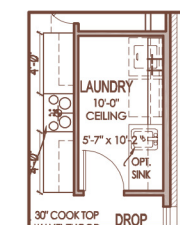


CABINETS AT LAUNDRY

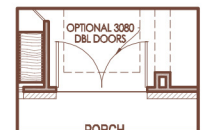


3080 DOUBLE DOORS

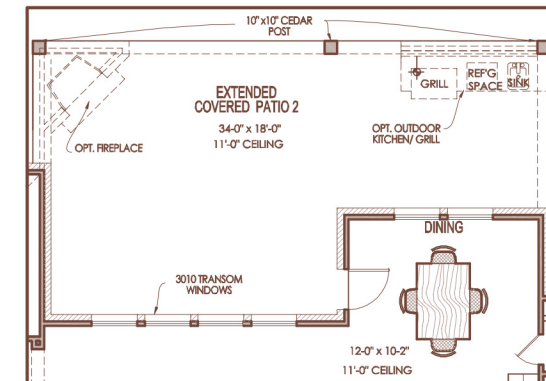


EXTENDED COVERED PATIO 2

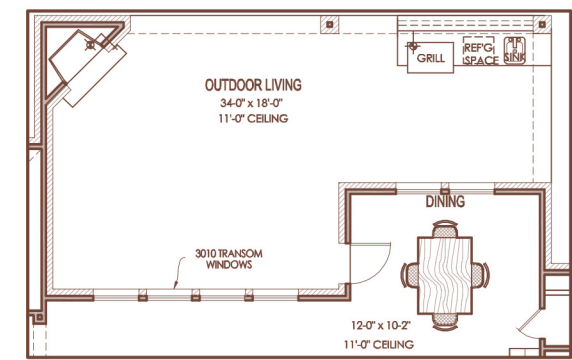

OUTDOOR LIVING

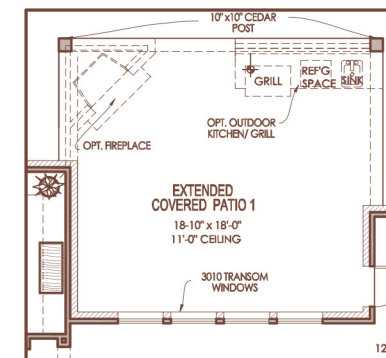

EXTENDED COVERED PATIO 1

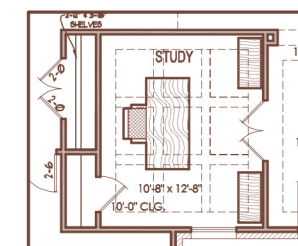


SHEETROCK BEAMS AT STUDY

## Options


Scale: 1/8" = 1'-0"

# Plan 80-1-3367


## MODEL HOME OPTIONS-2

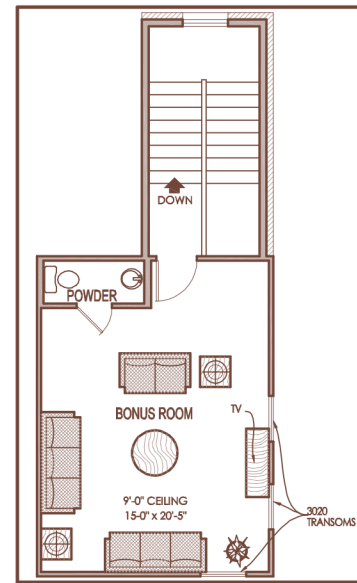


BONUS ROOM  
W/ POWDER

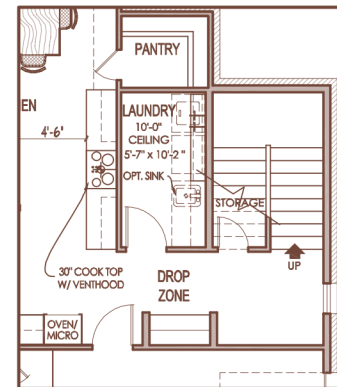

STAIRS AT FIRST FLOOR  
FOR BEDROOM 6 OR  
BONUS ROOM

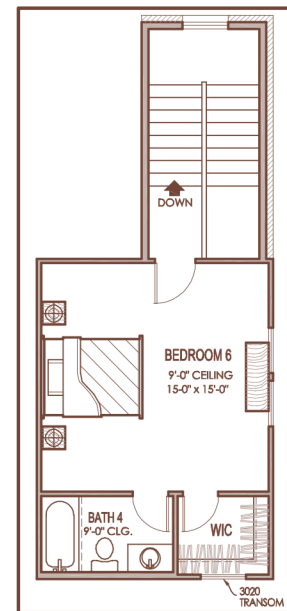

BEDROOM 6 W/ BATH 4

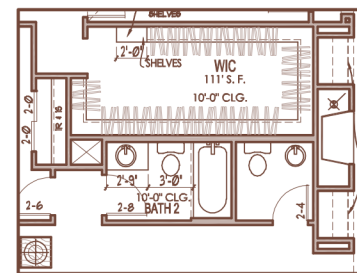

POWDER AT  
GAME ROOM


### Options

Scale: 1/8" = 1'-0"




# Plan 80-1-3367


## MODEL HOME OPTIONS-3

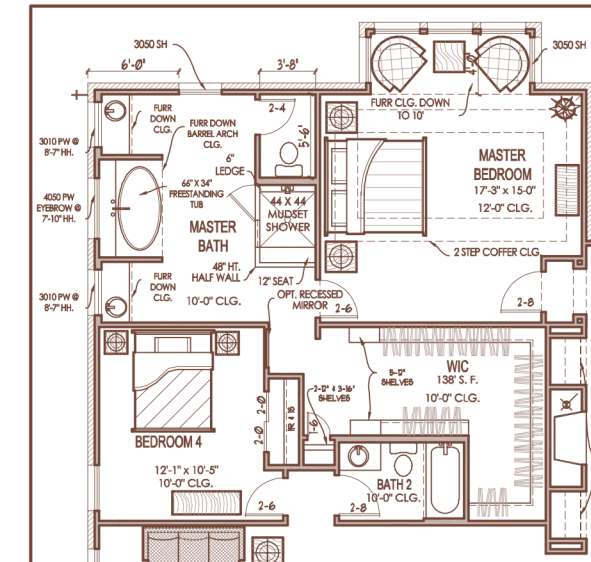

LUXURY MASTER SUITE

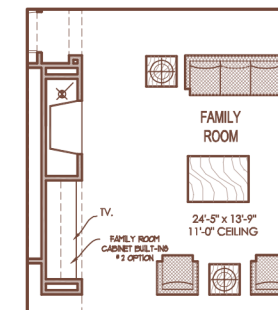

ALTERNATE FIREPLACE  
LOCATION

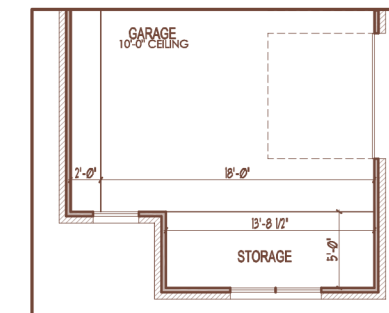

5' STORAGE

### Options

Scale: 1/8" = 1'-0"

